


**NOTES:**

- ① JUNCTION BOXES: J1--NORMAL POWER, J2--EMERGENCY POWER, J3--NURSE CALL, J4--TELEPHONE.
- ② GAS PIPING: TYPE L COPPERTUBING. OXYGEN AND AIR--1/2" I.D., VACUUM--3/4" I.D.
- ③ PANEL LAMINATE COLOR: TO BE DETERMINED.
- ④ CONDUIT: C1--MONITOR (1-1/4")

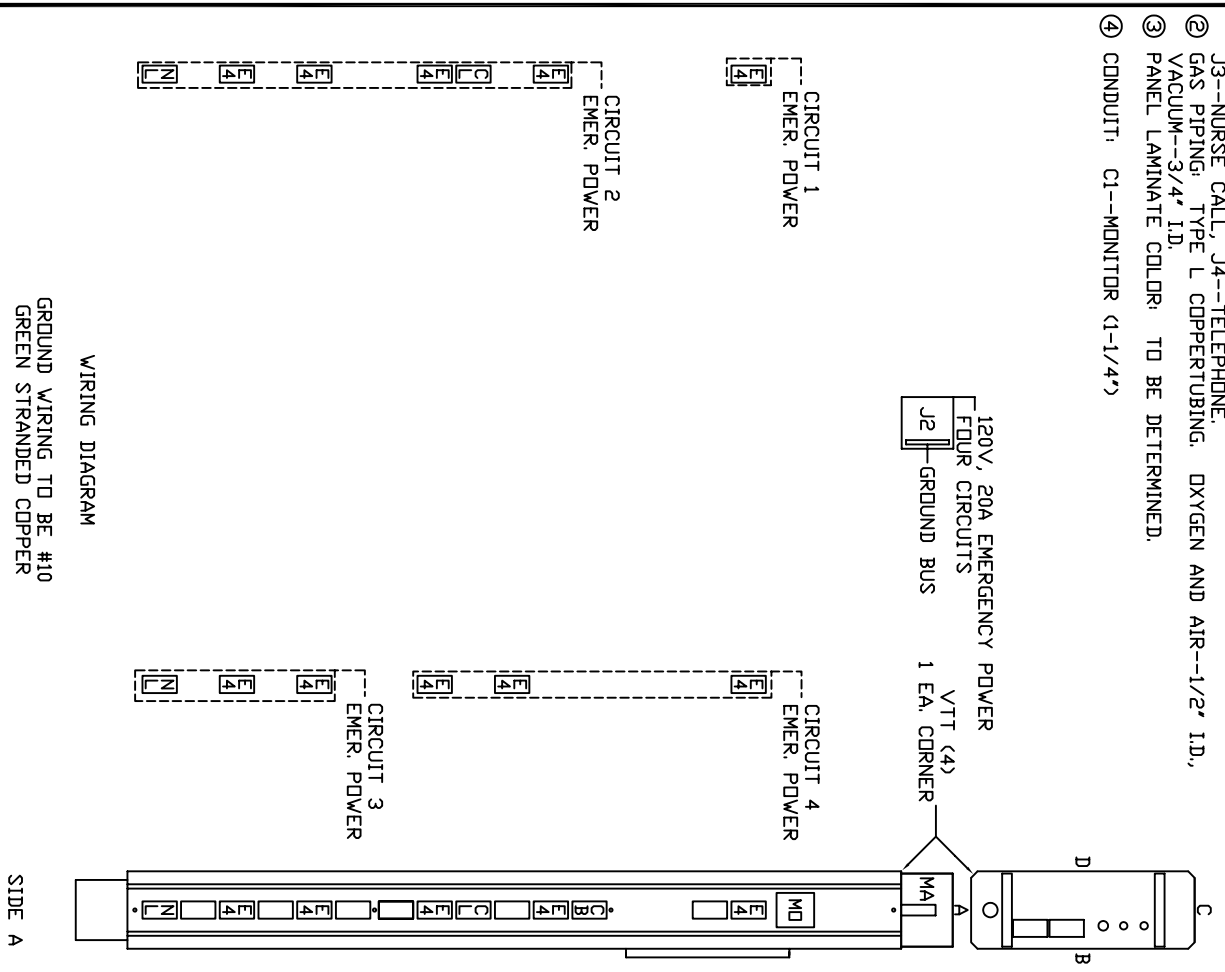

WIRING DIAGRAM  
GROUND WIRING TO BE #10  
GREEN STRANDED COPPER

**MODULAR SERVICES COMPANY** 109 N. E. 38TH STREET  
OKLAHOMA CITY, OK. 73105

PROJECT


REVISED

RECTANGULAR COLUMN  
5502

SCALE: 1" = 1'

DATE: 03/21/05 DRAWN BY: DRAWING # PB-132

SERVICES TO BE REVERSED  
ON OPPOSITE HAND UNITS

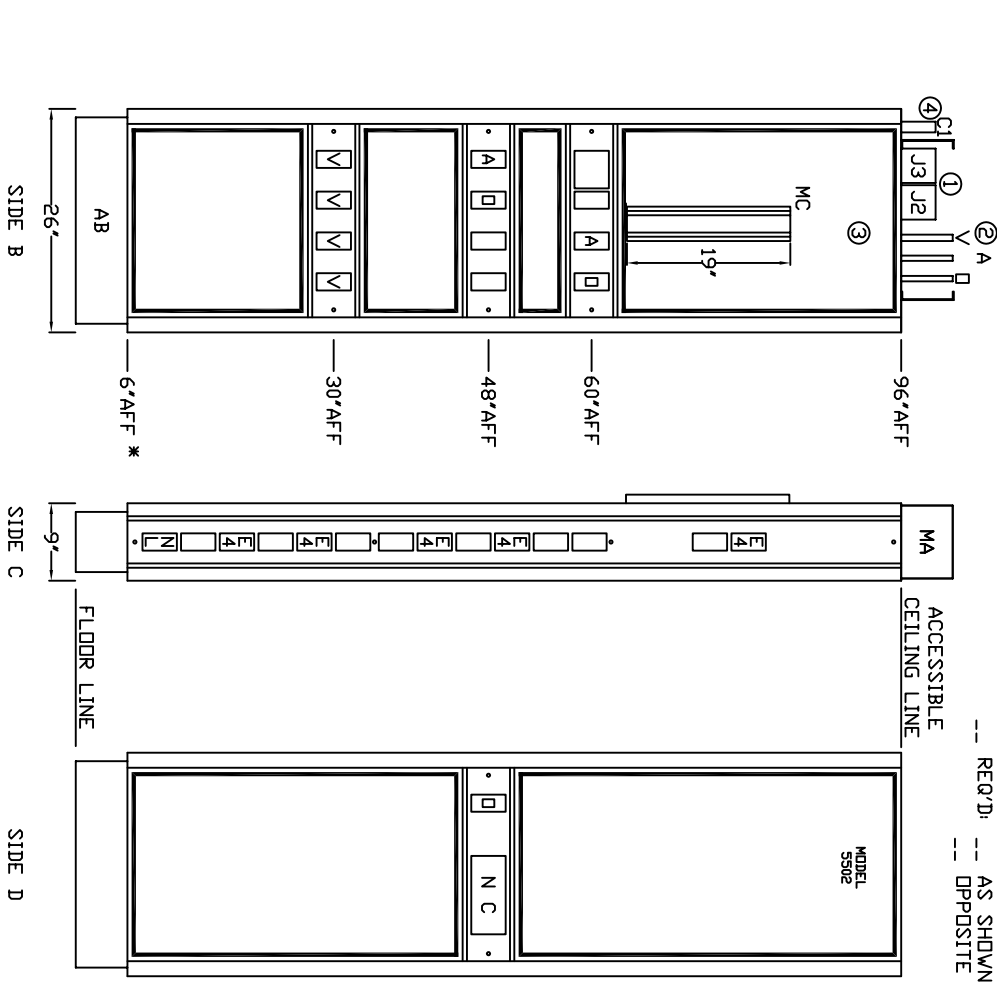

\* AFF (ABOVE FINISHED FLOOR)

