

WIRING DIAGRAM



GROUND WIRING TO BE #10 GREEN STRANDED COPPER.
NOTE: CIRCUIT DESIGNATIONS ARE FOR REFERENCE PURPOSES ONLY.

120V, 20A EMERGENCY POWER
THREE CIRCUITS
J2 - GROUND BUS

120V, 20A NORMAL POWER
TWO CIRCUITS
J1 - GROUND BUS

NOTES:
GAS OUTLETS TO BE MSC STANDARD BRAND OUTLET WITH CONNECTION TO MATCH EXISTING HOSPITAL EQUIPMENT
PAINTED SURFACE COLOUR MATCHES FORMICA #923 SURF.

 MODULAR 110 N. E. 38TH TERRACE SERVICES COMPANY OKLAHOMA CITY, OK. 73105		REVISED
PROJECT		ROTATING OPEN ACCESS TOWER™
DATE 04/10/07		MODEL 5706-R
SCALE: 1" = 1'		DRAWN BY: DRAWING # PB-139

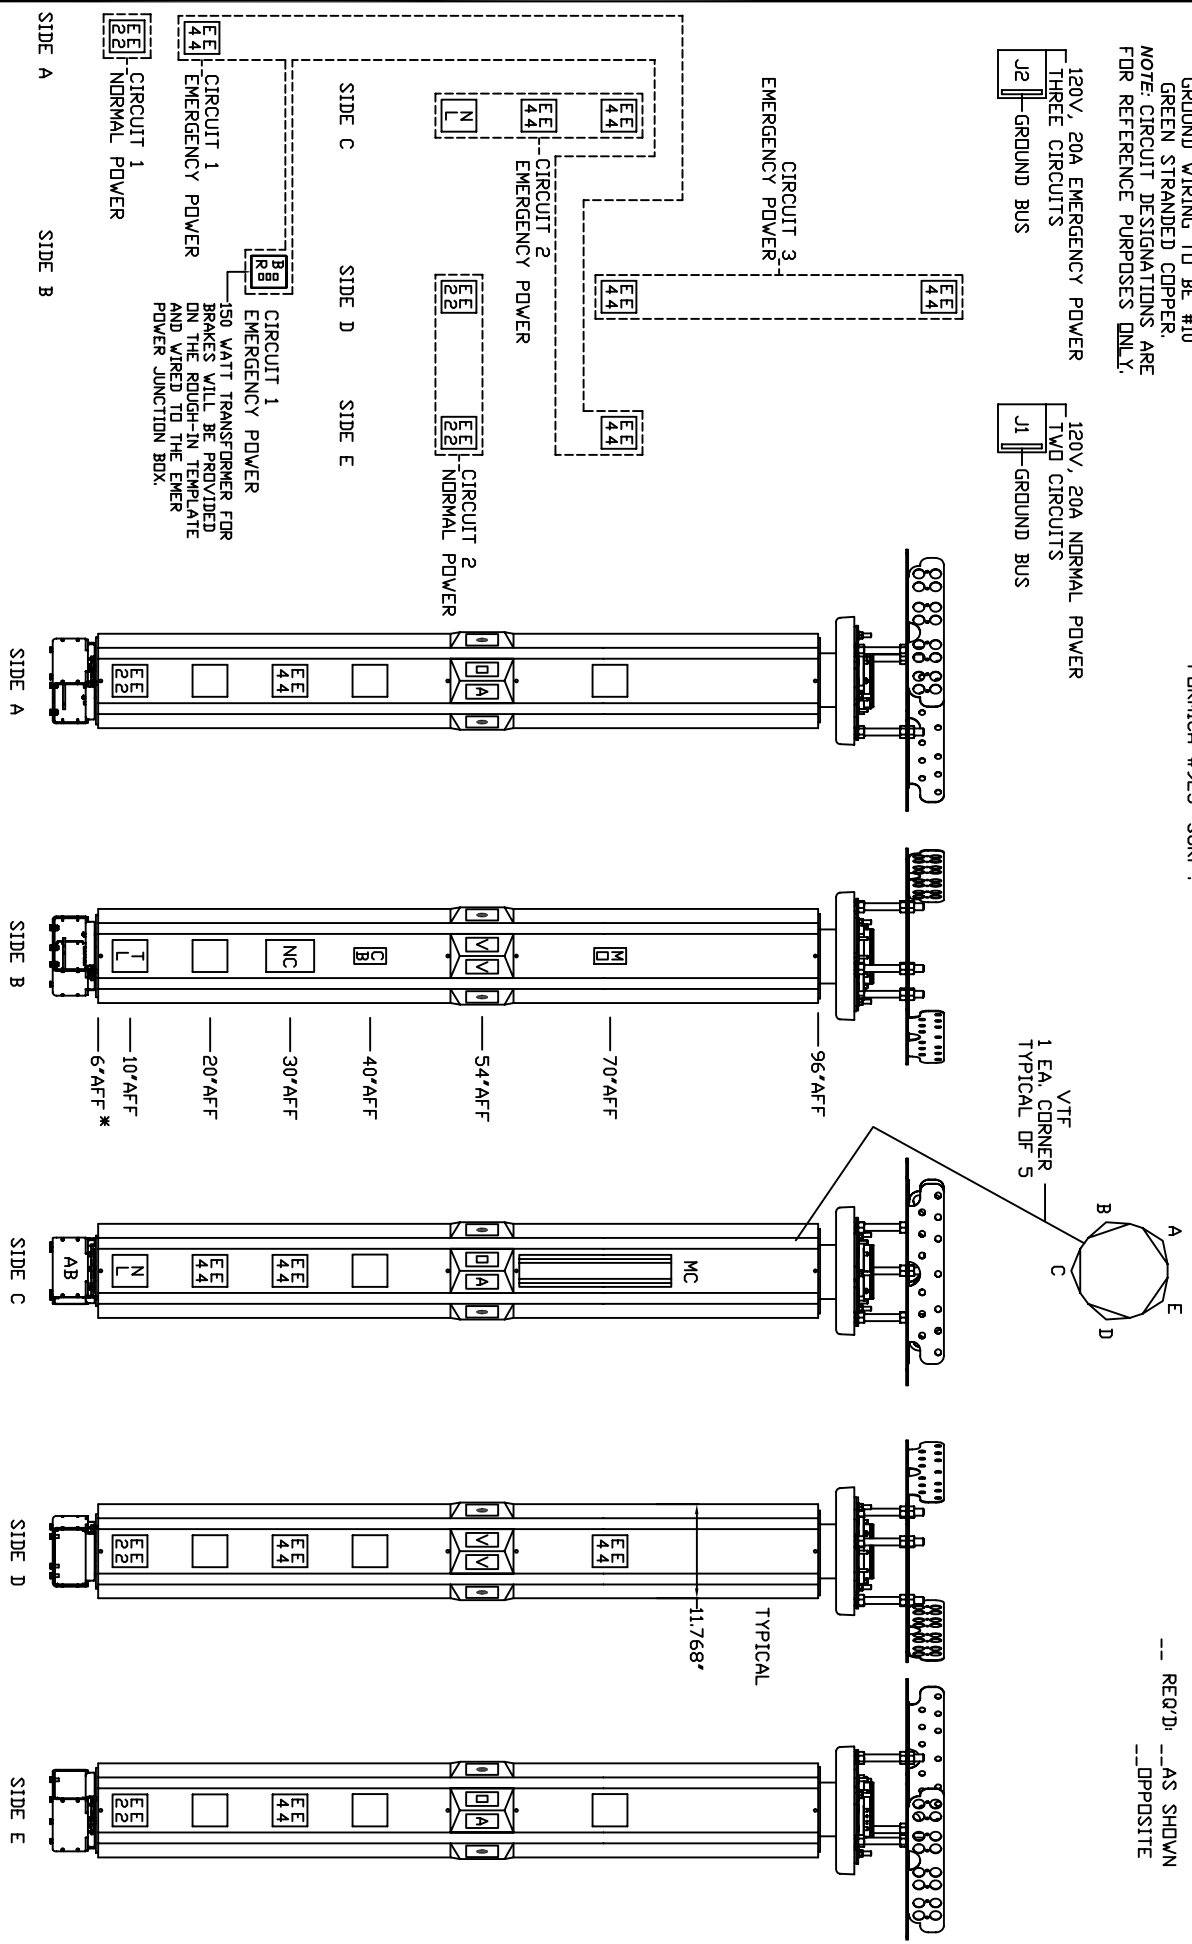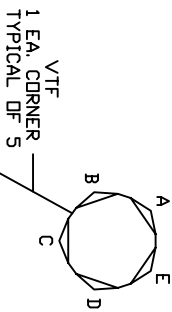

*AFF (ABOVE FINISHED FLOOR)

-- REQ'D. -- AS SHOWN
-- OPPOSITE

