
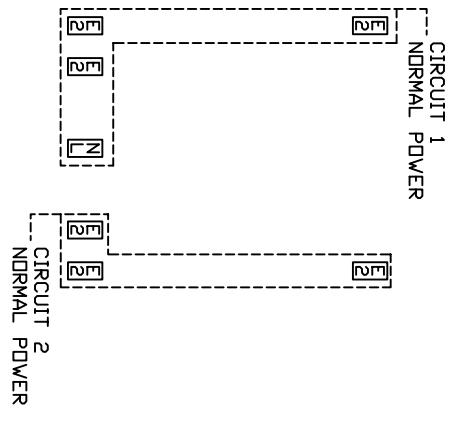


NOTES:

- ① JUNCTION BOXES: J1--NORMAL POWER, J2--EMERGENCY POWER, J3--NURSE CALL, J4--TELEPHONE.
- ② GAS PIPING: TYPE L COPPER/TUBING. OXYGEN AND AIR--1/2" I.D., VACUUM--3/4" I.D.
- ③ PANEL LAMINATE COLOR: TO BE DETERMINED.

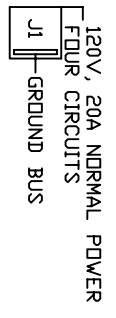


WIRING DIAGRAM

GROUND WIRING TO BE #10
GREEN STRANDED COPPER

*AFF: ABOVE FINISHED FLOOR

| | | |
|--|-----------------------|--|
| <p>MODULAR SERVICES COMPANY 109 N. E. 38TH STREET OKLAHOMA CITY, OK 73105</p> | | <p>REVISED</p> <p>FULL LENGTH GENERAL CARE MODULAR HEADWALL MODEL 2203</p> |
| <p>PROJECT</p> | <p>SCALE: = 1'</p> | <p>DATE: 03/21/05</p> |
| <p>SERVICES TO BE REVERSED ON OPPOSITE HAND UNITS</p> | <p>DATE: 03/21/05</p> | <p>DRAWN BY: DRAWING # PB-154</p> |

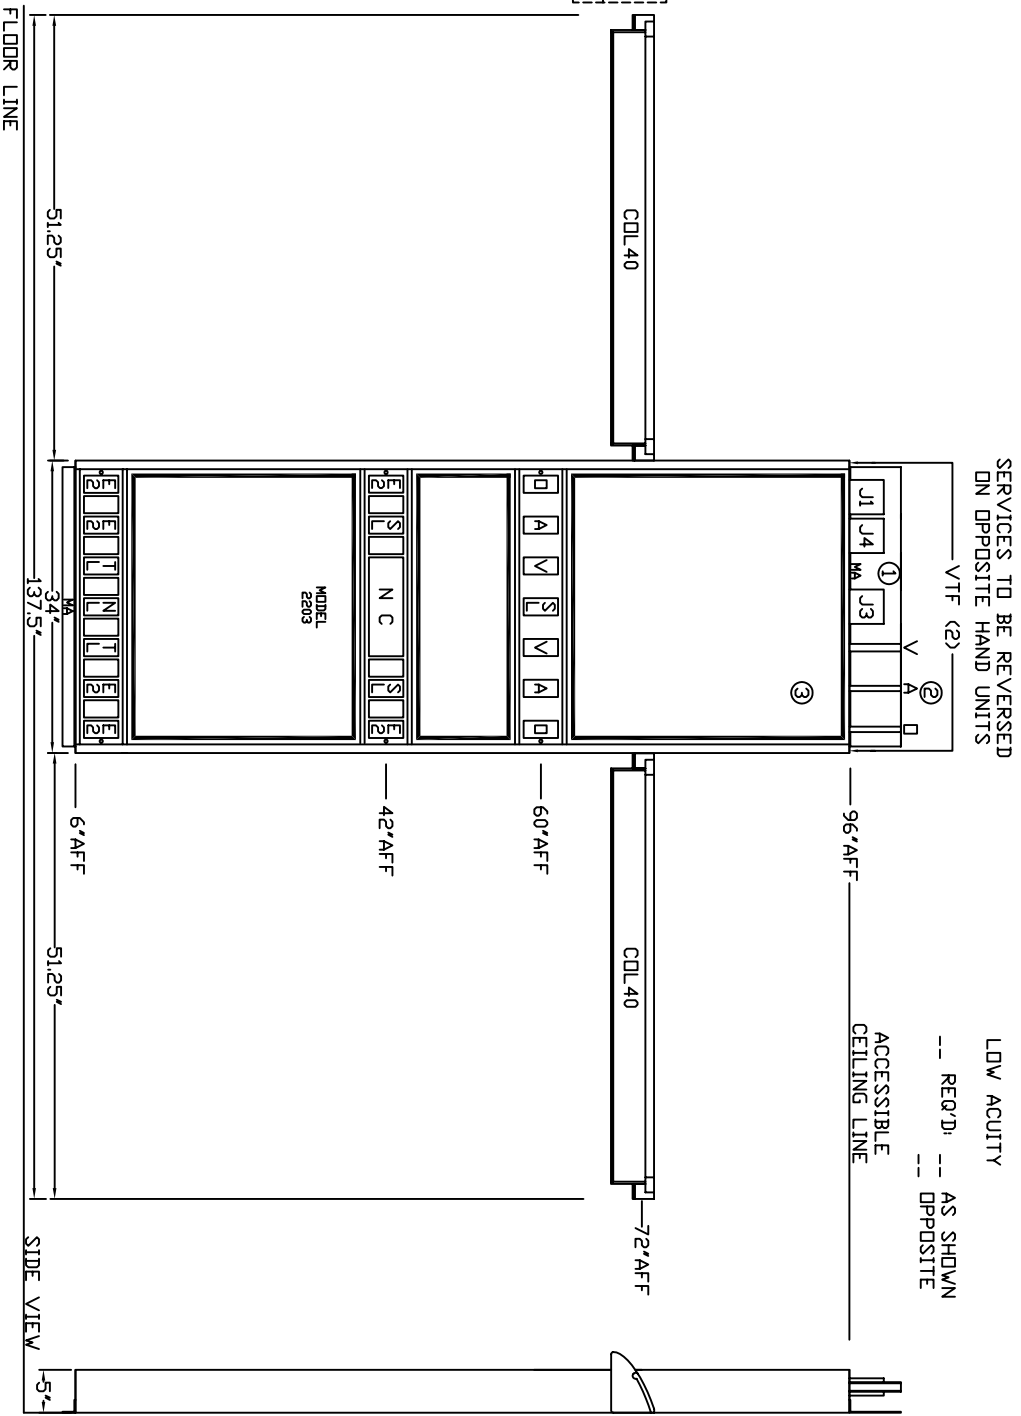

LDW ACUITY
-- REQ'D. -- AS SHOWN
-- OPPOSITE
ACCESSIBLE
CEILING LINE

