
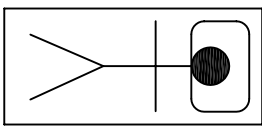
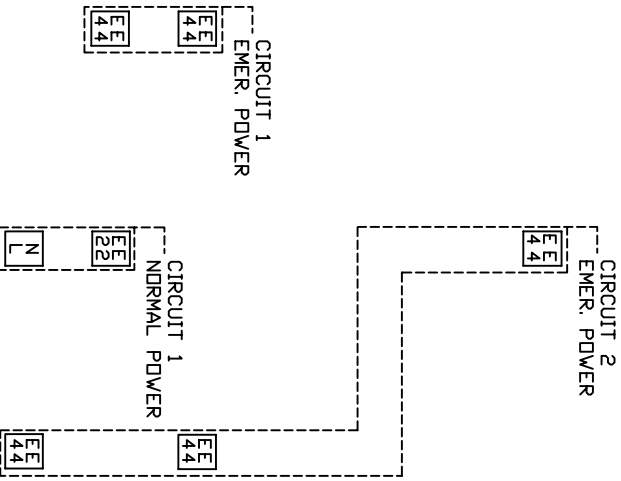


NOTES:

- ① JUNCTION BOXES: J1--NORMAL POWER, J2--EMERGENCY POWER, J3--NURSE CALL/CODE BLUE/TELEPHONE.
- ② GAS PIPING: TYPE L COPPERTUBING. OXYGEN AND AIR--1/2" I.D., VACUUM--3/4" I.D.
- ③ PANEL COLOR: POWDER COATED FINISH THAT MATCHES FORMICA #923 'SURF'.
- ④ CONDUIT: C1--MONITOR (1-1/4")

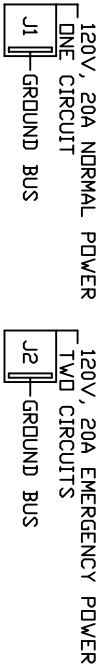

TYPICAL OVERHEAD VIEW NOT TO SCALE

MODULAR SERVICES COMPANY 109 N. E. 38TH STREET OKLAHOMA CITY, OK. 73105


PROJECT

REVISED

OPEN ACCESS TOWER *
MODEL 5701

SCALE: 1" = 1'

DATE: 03/21/05 DRAWN BY: PB-137

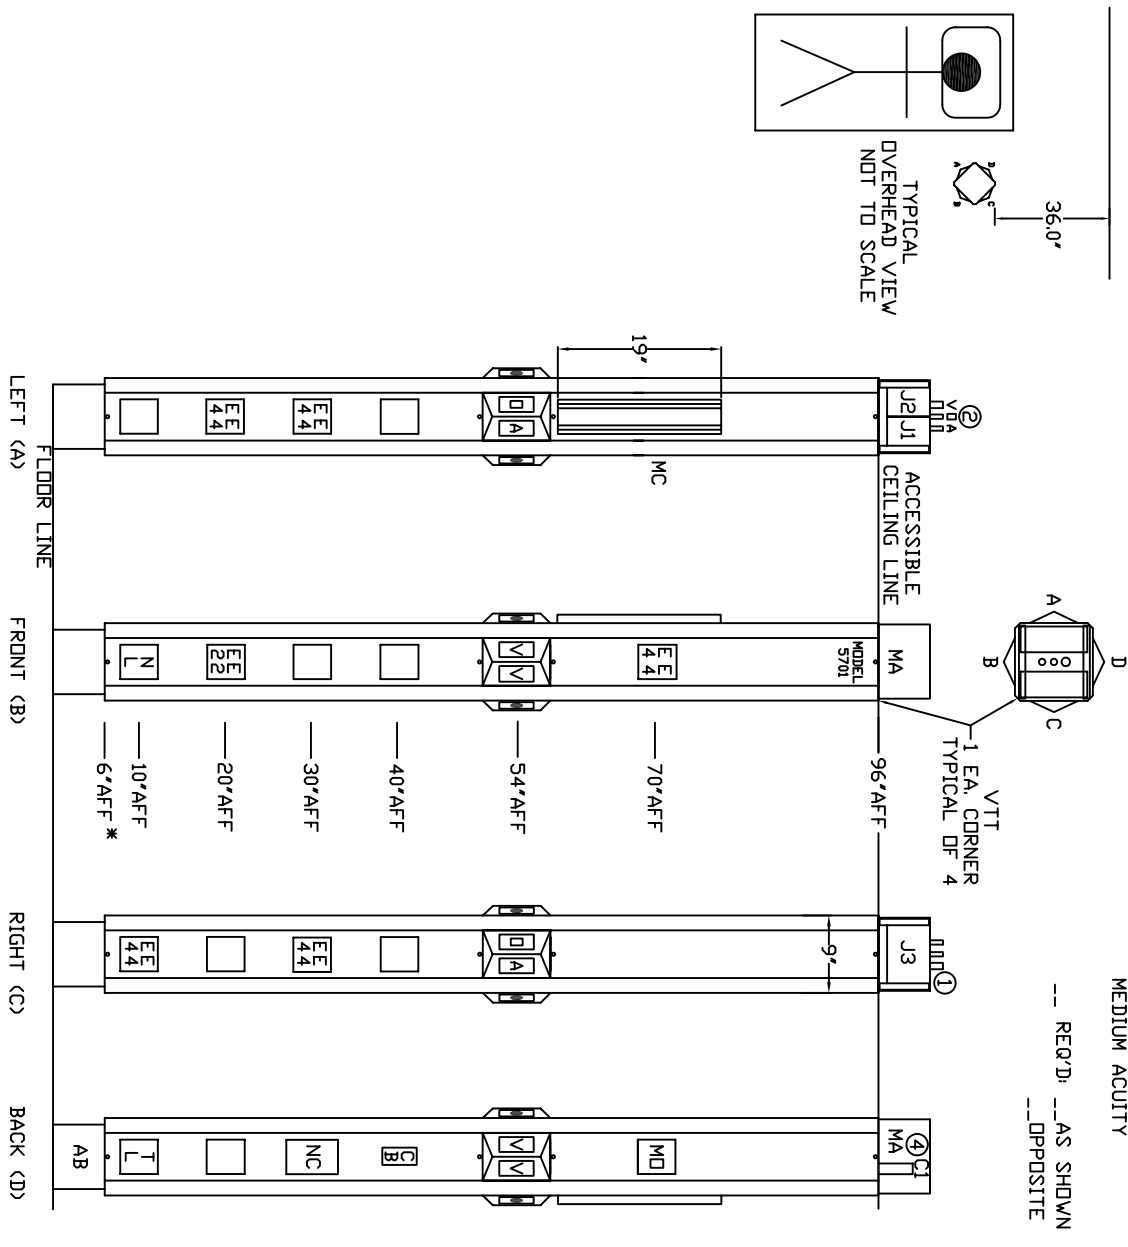

WIRING DIAGRAM

GROUND WIRING TO BE #10 GREEN STRANDED COPPER

*AFF (ABOVE FINISHED FLOOR)

