
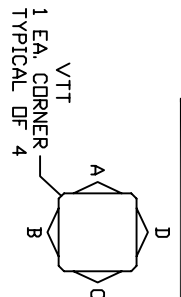
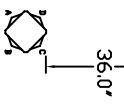
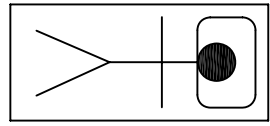



- NOTES:
- ① JUNCTION BOXES: J1--NORMAL POWER, J2--EMERGENCY POWER, J3--NURSE CALL/CODE BLUE/TELEPHONE.
 - ② GAS PIPING: TYPE L COPPERTUBING, OXYGEN AND AIR--1/2" I.D., VACUUM--3/4" I.D.
 - ③ PANEL COLOR: POWDER COATED FINISH THAT MATCHES FORMICA #923 'SURF'.
 - ④ CONDUIT: C1--MONITOR (1-1/4")
 - ⑤ HANDLE SHOWN IS NOT AVAILABLE UNTIL JANUARY 2008.

WIRING DIAGRAM

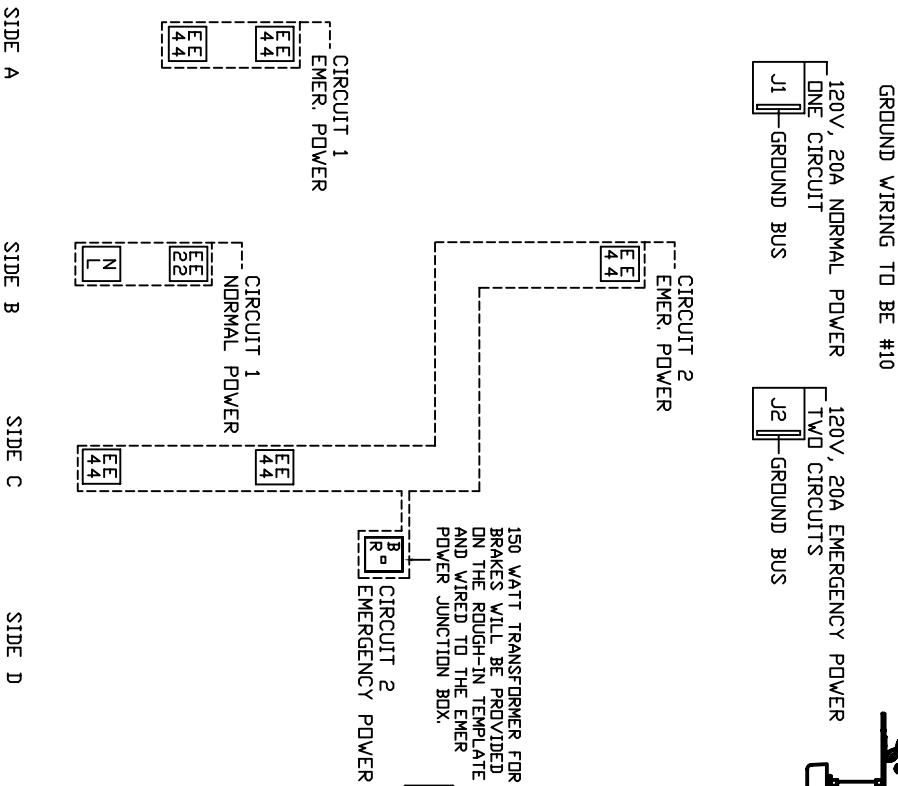

*AFF (ABOVE FINISHED FLOOR)

<p>MODULAR SERVICES COMPANY 110 N. E. 38TH TERRACE OKLAHOMA CITY, OK. 73105</p>		<p>REVISED</p>
<p>PROJECT</p>		<p>ROTATING OPEN ACCESS™ TOWER MODEL 5701-R</p>
<p>SCALE: 1" = 1'</p>	<p>DATE: 07/12/07</p>	<p>DRAWN BY: DRAWING # PB-181</p>

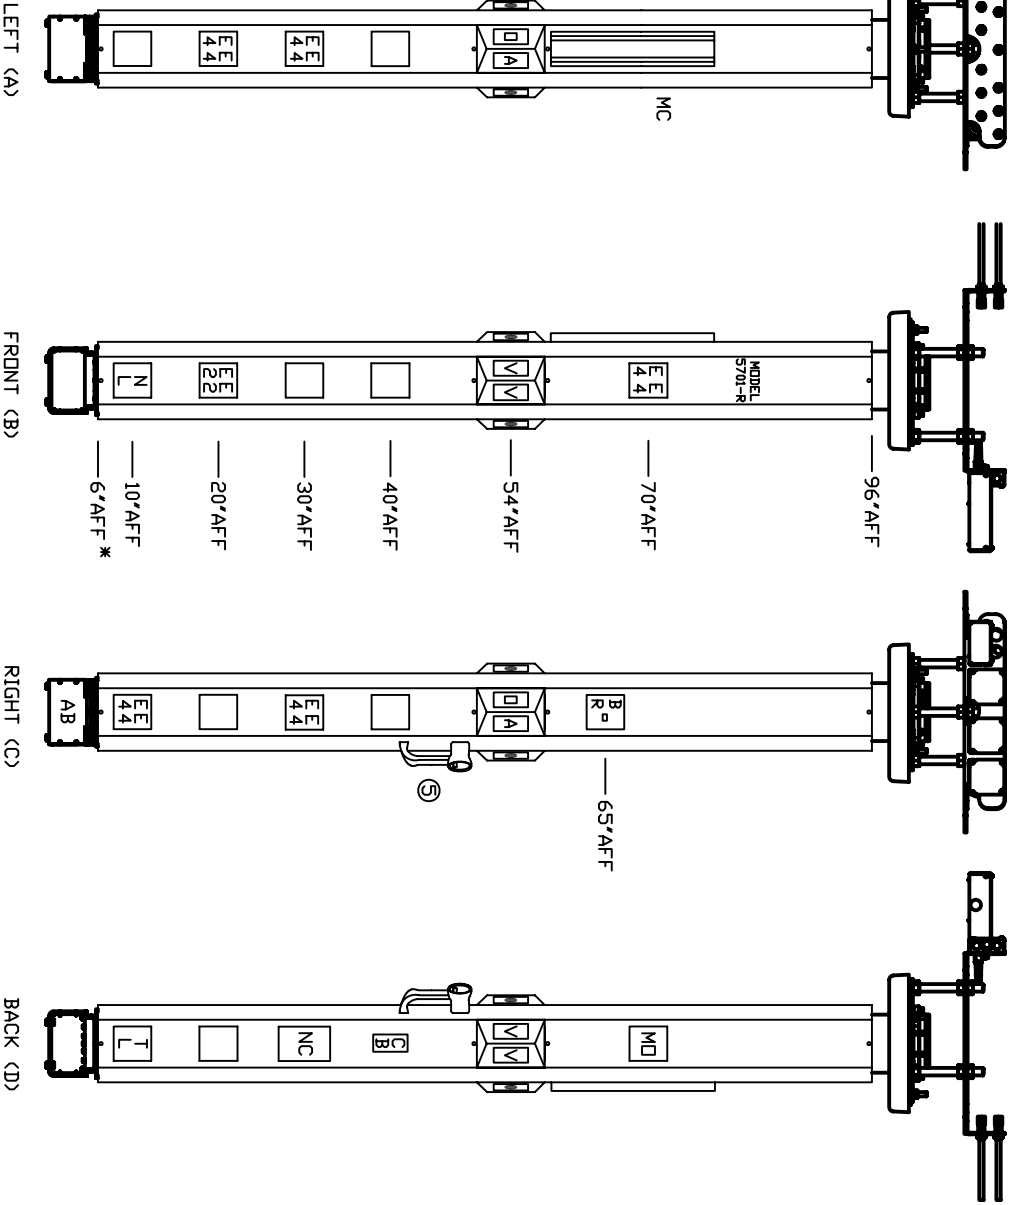

-- REQ'D: --AS SHOWN
-- OPPOSITE

