


NOTES:


- ① JUNCTION BOXES: J1--NORMAL POWER, J2--EMERGENCY POWER, J3--NURSE CALL.
- ② GAS PIPING: TYPE L COPPERTUBING, OXYGEN & AIR--1/2" I.D., VAC--3/4" I.D.
- ③ PANEL LAMINATE COLOR: TO BE DETERMINED. ALUMINUM SURFACES HAVE A POWDER COATED FINISH TO MATCH FORMICA #923 'SURF'.
- ④ ENDCAPS ADD 3/4" ONTO TOTAL LENGTH.

MODULAR 109 N. E. 38TH STREET
SERVICES COMPANY OKLAHOMA CITY, OK. 73105

PROJECT	REVISED	PROVIDER PLUSTM SINGLE TIER ND DOCKER MODEL 6500
SCALE: 1" = 1'	DATE: 03/21/05	DRAWN BY: DRAWING # PB-165

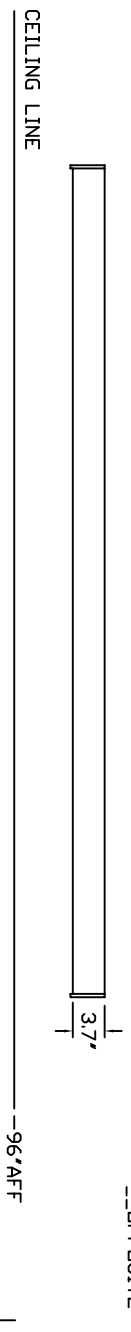

ROUGH-IN TEMPLATES ARE INCLUDED WITH THESE UNITS
 SEE INSTALLATION INSTRUCTIONS FOR MORE INFORMATION

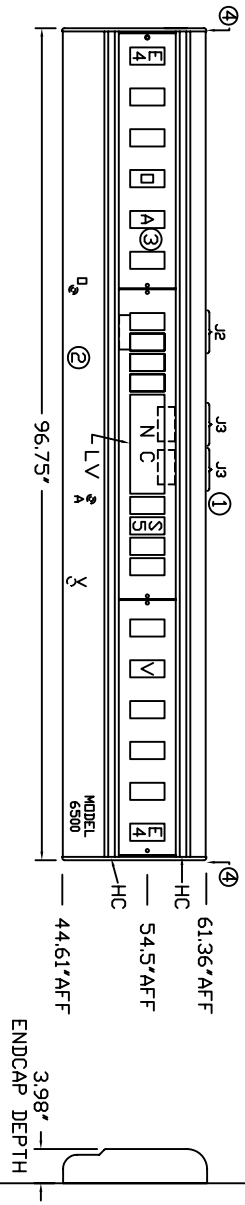

WIRING DIAGRAM
 GROUND WIRING TO BE #10
 GREEN STRANDED COPPER

FLOOR LINE

*AFF (ABOVE FINISHED FLOOR)

