




NOTES:


- ① JUNCTION BOXES: J1--NORMAL POWER, J2--EMERGENCY POWER, J3--NURSE CALL/CODE BLUE.
- ② GAS PIPING: TYPE L COPPERTUBING. OXYGEN & AIR--1/2" I.D., VACUUM--3/4" I.D.
- ③ PANEL LAMINATE COLOR: TO BE DETERMINED. ALUMINUM SURFACES TO HAVE A POWDER COATED FINISH TO MATCH FORMICA #923 'SURF'.
- ④ ENDCAPS ADD A TOTAL OF 3/4" ONTO TOTAL LENGTH.

 MODULAR SERVICES COMPANY 109 N. E. 38TH STREET OKLAHOMA CITY, OK. 73105	PROJECT	REVISED	PROVIDER PLUS™ TWD TIER NO DOCKER MODEL 6600
	SCALE:  = 1' DATE: 03/21/05 DRAWN BY: DRAWING # PB-166	HIGH ACUITY -- REQ'D: -- AS SHOWN -- OPPOSITE	

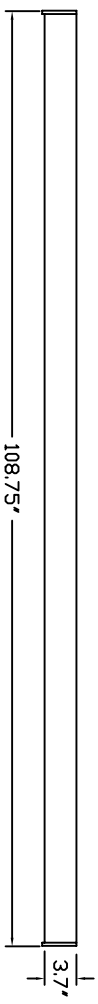

96" AFF

ROUGH-IN TEMPLATES ARE INCLUDED WITH THESE UNITS
 SEE INSTALLATION INSTRUCTIONS FOR MORE INFORMATION

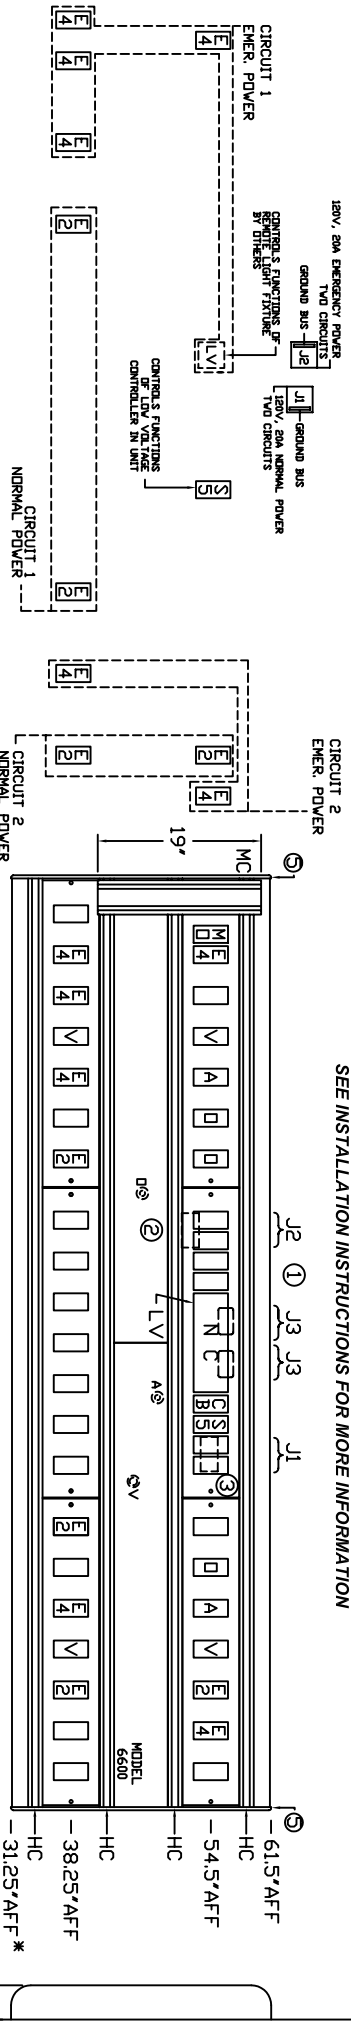

WIRING DIAGRAM
 GROUND WIRING TO BE #10
 GREEN STRANDED COPPER

* AFF(ABOVE FINISHED FLOOR) FLOOR LINE

