

NOTES:

- ① JUNCTION BOXES: J1--NORMAL POWER, J2--EMER. POWER, J3--NURSE CALL/TELEPHONE.
- ② GAS PIPING: TYPE L COPPERTUBING, OXYGEN & AIR--1/2" I.D., VACUUM--3/4" I.D.
- ③ COLOR TO MATCH FORMICA #923 'SURF'.
- ④ CEILING HEIGHT: 7/6' MIN TO 9/6' MAX. OTHER HEIGHTS ARE SUBJECT TO AN ADDTL. CHARGE. CONTACT YOUR SALES REPRESENTATIVE FOR DETAILS.
- ⑤ MAXIMUM CONDUIT SIZE FOR DOUBLE-SIDED UNITS IS 3/4".

SERVICES TO BE REVERSED ON OPPOSITE HAND UNITS

MODULAR SERVICES COMPANY 109 N. E. 38TH STREET OKLAHOMA CITY, OK. 73105

PROJECT


REVISED

DUAL PROFILE™ UNIT
SINGLE SIDED, SEMI-RECESSED
MODEL 7012

SCALE: 1" = 1'

DATE: 03/21/05 DRAWN BY: DRAWING # PB-110

MEDIUM ACUITY
--- REQ'D. --- AS SHOWN
--- OPPOSITE

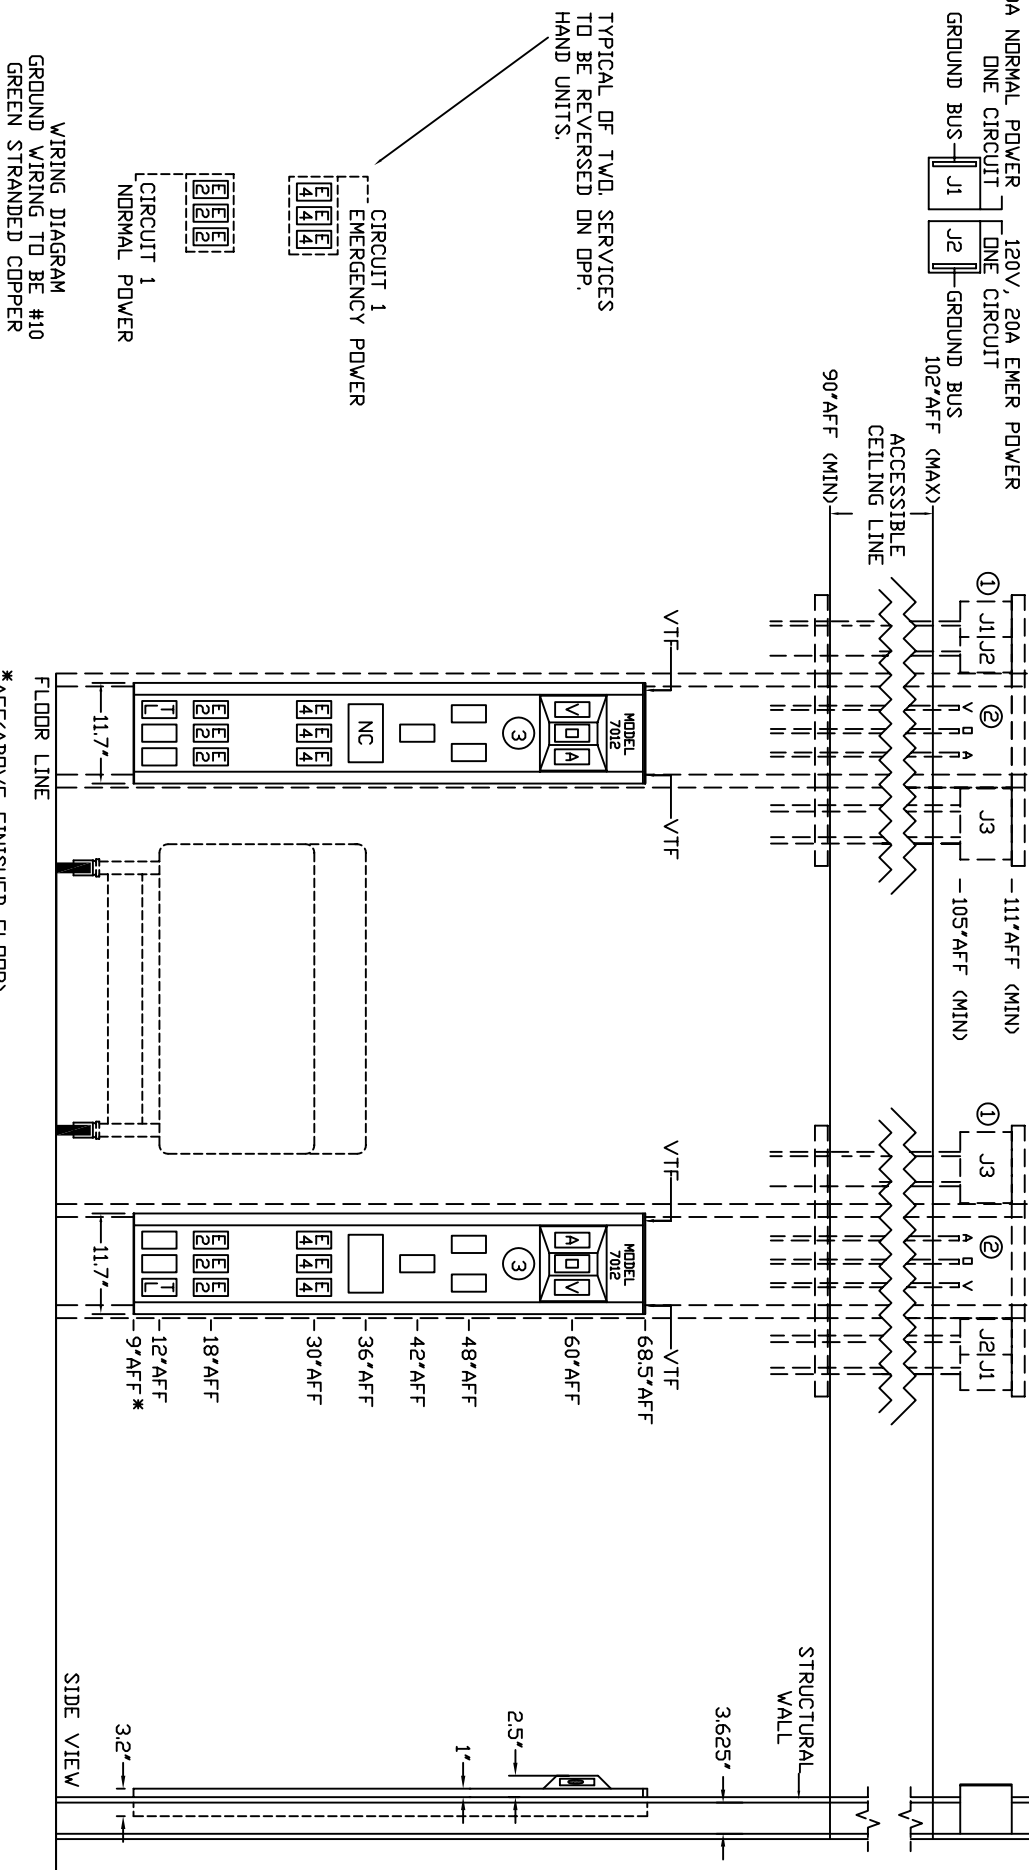

WIRING DIAGRAM
GROUND WIRING TO BE #10
GREEN STRANDED COPPER

*AFF(ABOVE FINISHED FLOOR)

