

NOTES:

- ① JUNCTION BOXES: J1--NORMAL POWER, J2--EMER. POWER, J3--NURSE CALL/TELEPHONE.
- ② GAS PIPING: TYPE L COPPERTUBING, OXYGEN & AIR--1/2" I.D., VACUUM--3/4" I.D.
- ③ COLOR TO MATCH FORMICA #923 'SURF'.
- ④ CEILING HEIGHT: 7'6" MIN TO 9'6" MAX. OTHER HEIGHTS ARE SUBJECT TO AN ADDTL. CHARGE. CONTACT YOUR SALES REPRESENTATIVE FOR DETAILS.
- ⑤ MAXIMUM CONDUIT SIZE FOR DOUBLE-SIDED UNITS IS 3/4".

SERVICES TO BE REVERSED ON OPPOSITE HAND UNITS

MODULAR SERVICES COMPANY 109 N. E. 38TH STREET OKLAHOMA CITY, OK. 73105

PROJECT

REVISED

DUAL PROFILE™ UNIT SINGLE SIDED, SEMI-RECESSED MODEL 7012AKSP


SCALE: 1" = 1'

DATE: 03/21/05 DRAWN BY: DRAWING # PB-172


MEDIUM ACUITY

-- REQ'D. -- AS SHOWN

-- OPPOSITE

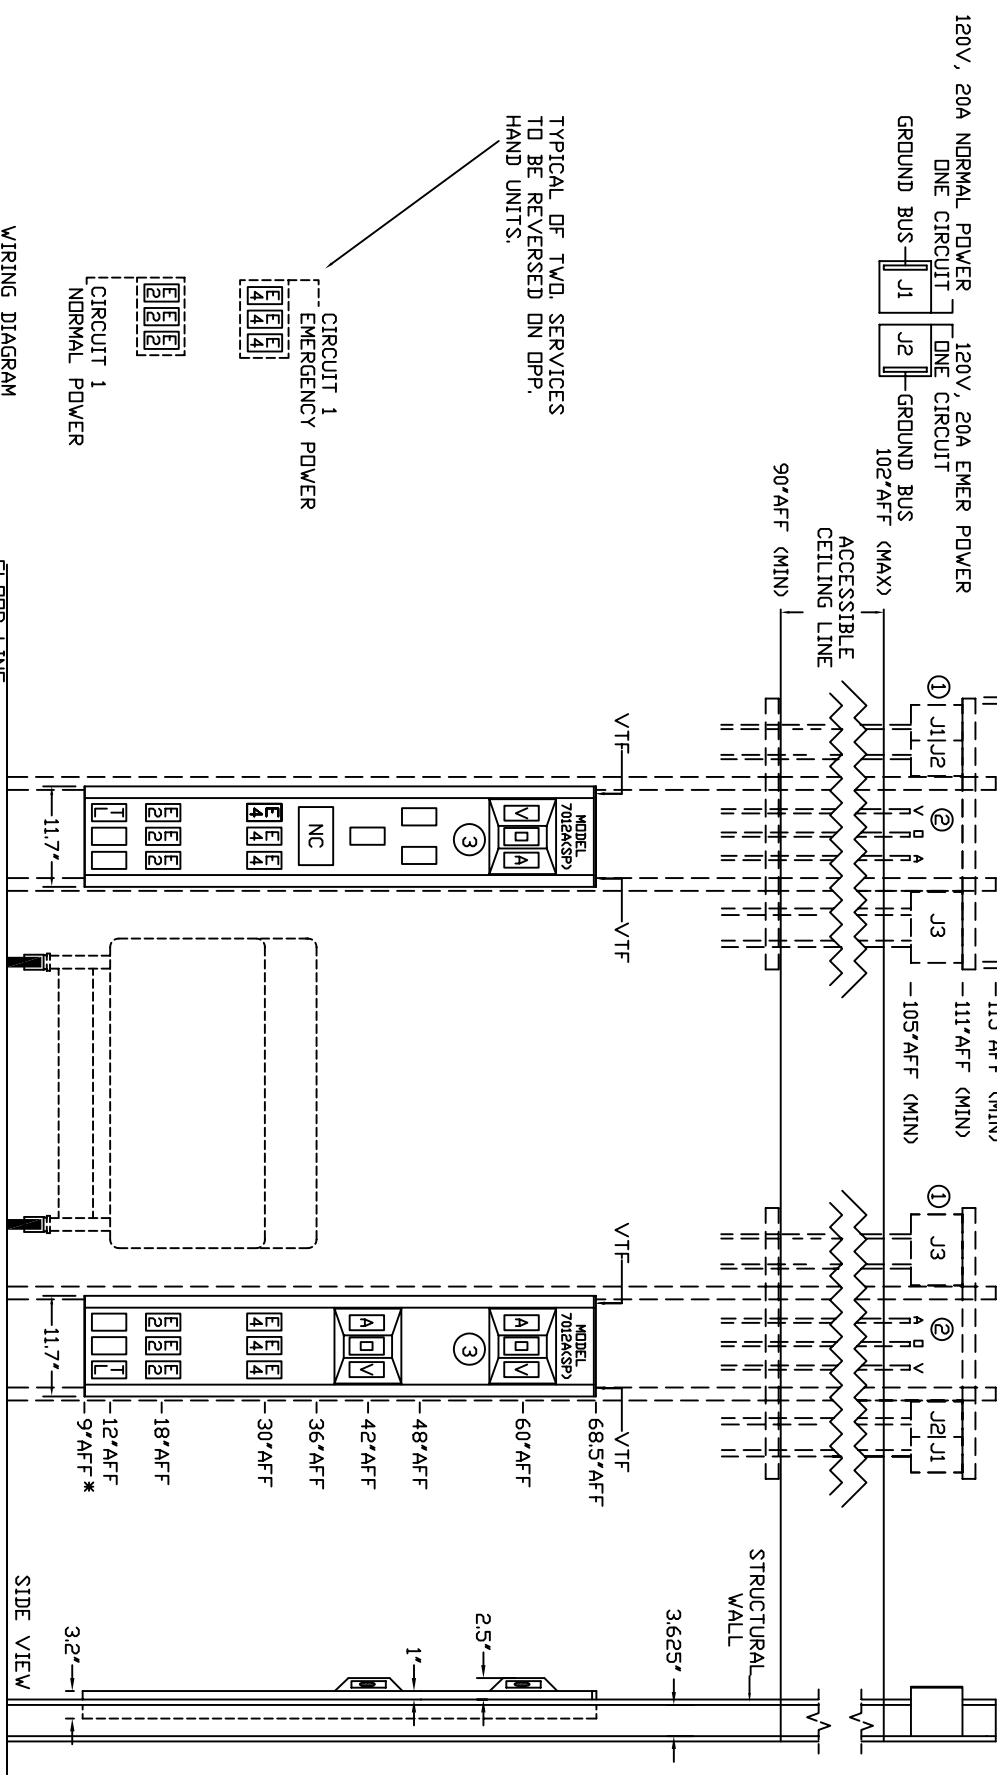

TYPICAL OF TWO SERVICES TO BE REVERSED ON OPP. HAND UNITS.

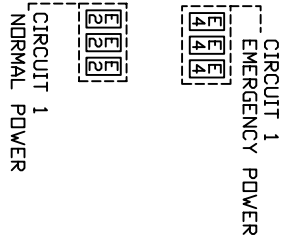

WIRING DIAGRAM
GROUND WIRING TO BE #10
GREEN STRANDED COPPER

FLOOR LINE
* AFF ABOVE FINISHED FLOOR

