

MODULAR 110 N. E. 38TH TERRACE
SERVICES COMPANY OKLAHOMA CITY, OK. 73105

REVISED

PROFILE™ UNIT
 DOUBLE SIDED, SEMI-RECESSED
 MODEL 7021





SCALE: = 1'
 DATE: 06/14/06 DRAWN BY: IRRAWING *
 PB-175

SERVICES TO BE REVERSED
 ON OPPOSITE HAND UNITS

TOP VIEW

--- REQ'D
 -- AS SHOWN
 - - - OPPOSITE

- NOTES:
- 1 JUNCTION BOXES: J1--NORMAL POWER, J2--EMER. POWER, J3--NURSE CALL/TELEPHONE.
 - 2 GAS PIPING: TYPE L COPPER/TUBING. DXYGEN & AIR--1/2" I.D., VACUUM--3/4" I.D.
 - 3 COLOR TO MATCH FORMICA #923 'SURF'.
 - 4 CEILING HEIGHT: 7'6" MIN TO 9'6" MAX. OTHER HEIGHTS ARE SUBJECT TO AN ADDTL CHARGE. CONTACT YOUR SALES REPRESENTATIVE FOR DETAILS.
 - 5 MAXIMUM CONDUIT SIZE FOR DOUBLE-SIDED UNITS IS 3/4" 20A EMER POWER ONE CIRCUIT

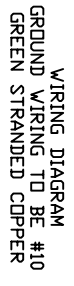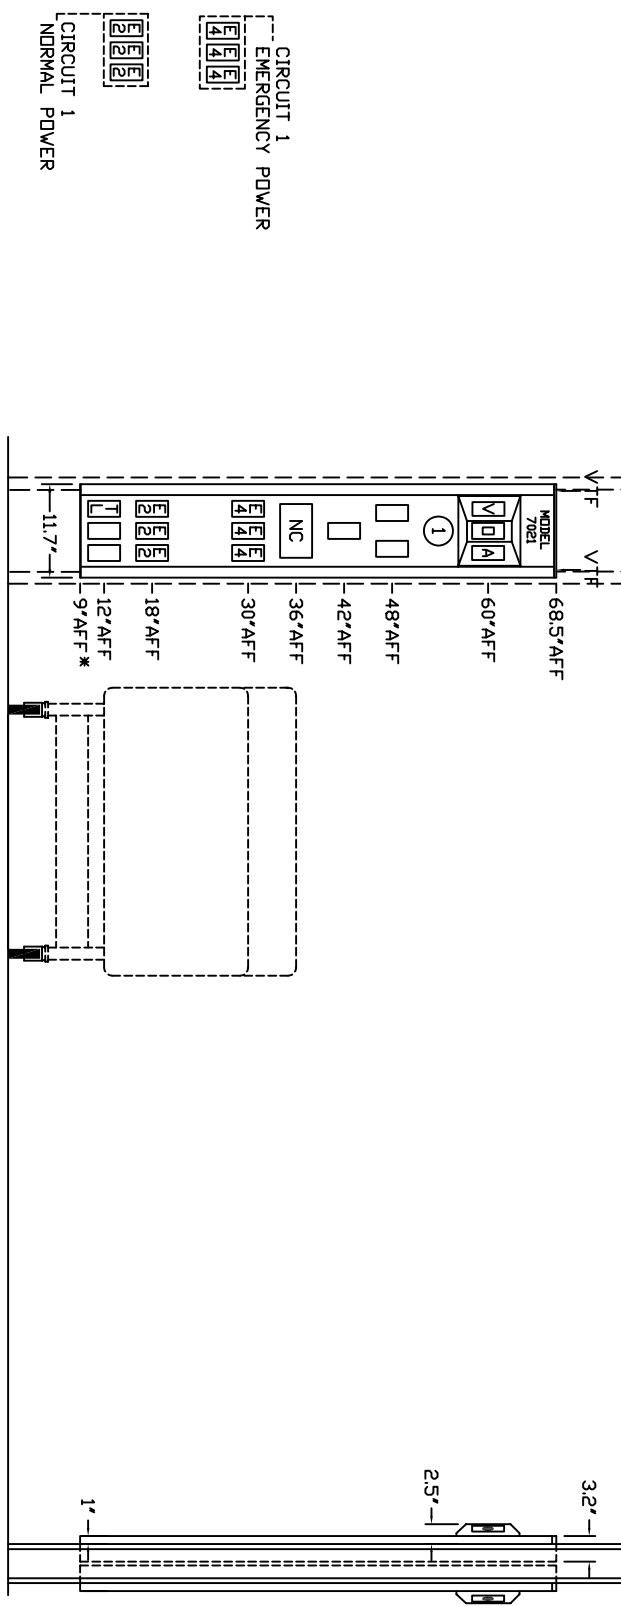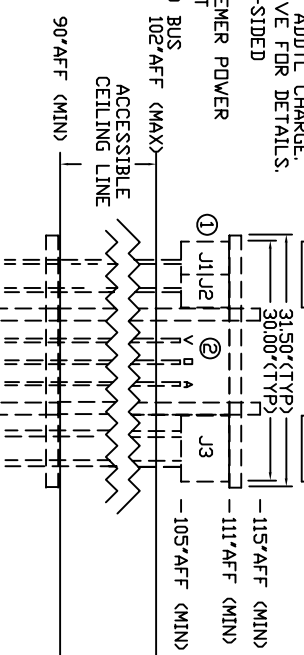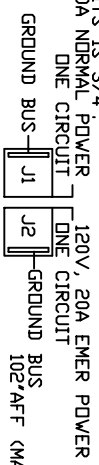

* AFF (ABOVE FINISHED FLOOR)

