



**NOTES:**

- ① JUNCTION BOXES: J1--NORMAL POWER, J2--EMERGENCY POWER, J3--NURSE CALL/TELEPHONE.
- ② GAS PIPING: TYPE L COPPER TUBING. OXYGEN & AIR-- $\frac{1}{2}$ " I.D., VACUUM-- $\frac{3}{4}$ " I.D.
- ③ ALL POWDER COATED SURFACES WILL MATCH FORMICA #923 "SURF".
- ④ ALL INTERIOR STUD FRAMING IS TO FIT A  $3\frac{5}{8}$ " METAL STUD WALL WITH A  $\frac{5}{8}$ " GYPSUM BOARD FINISH.
- ⑤ EMT CONDUIT: C1--MONITOR OUTPUT (1 $\frac{1}{2}$ "<sup>2</sup>), CEILING HEIGHT 7'6" MIN TO 9'6" MAX OTHER HEIGHTS ARE SUBJECT TO AN ADDITIONAL CHARGE. CONTACT YOUR SALES REPRESENTATIVE FOR DETAILS.






**MODULAR SERVICES COMPANY**  
 109 N. E. 38TH STREET  
 OKLAHOMA CITY, OK. 73105


PROJECT: \_\_\_\_\_  
 REVISED: \_\_\_\_\_

EXTENDED PROFILE™ UNIT  
 SINGLE SIDED, SEMI-RECESSED  
 MODEL 7111AQ

SCALE: 1" = 1'  
 DATE: 9/19/06  
 DRAWN BY: DRAWING # PB-179

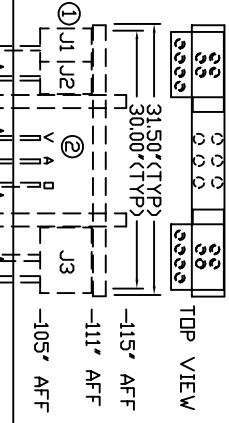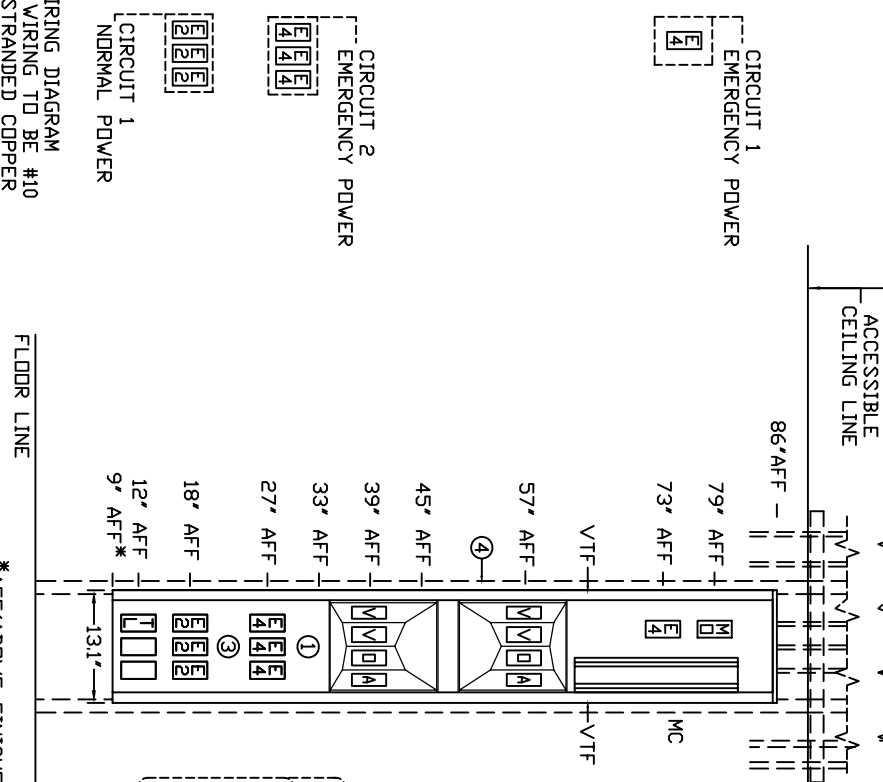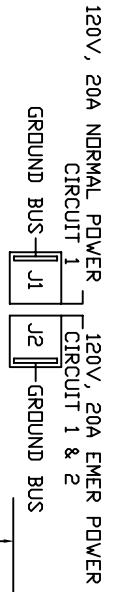

SERVICES TO BE REVERSED  
 ON OPPOSITE HAND UNITS

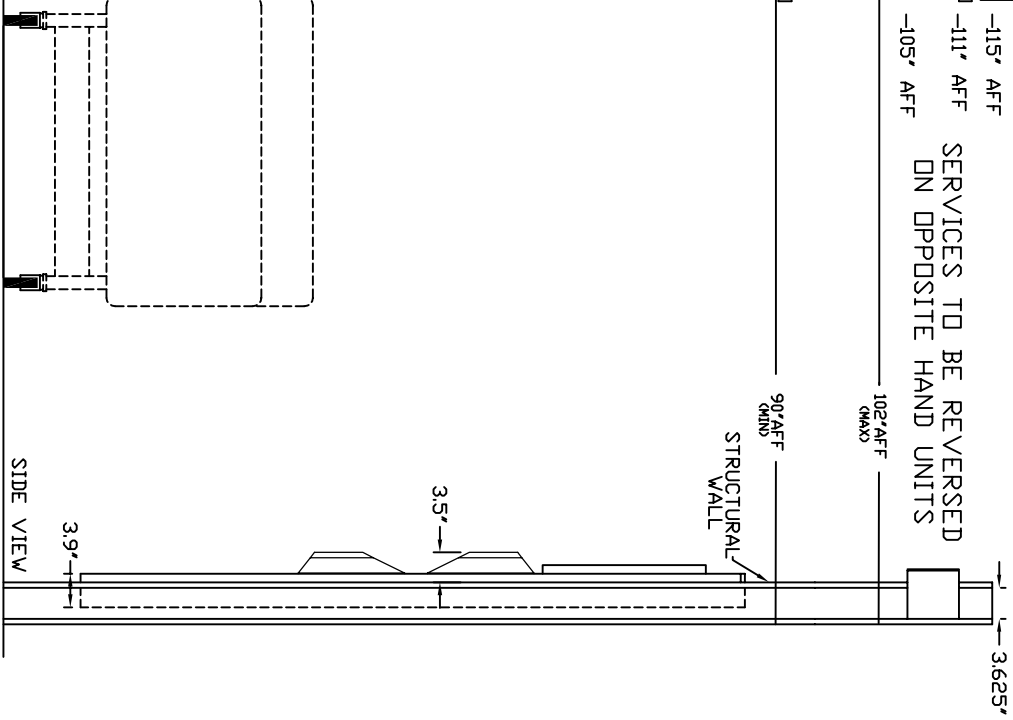

WIRING DIAGRAM  
 GROUND WIRING TO BE #10  
 GREEN STRANDED COPPER

FLOOR LINE

\*AFF ABOVE FINISHED FLOOR